

NOTES:

- Verify all dimensions, elevations and datum; report any errors and/or discrepancies to the designer prior to construction.
- All drawings remain the property of the designer.
- This design and drawing may not be reproduced without permission of the designer.
- Do not scale drawings.
- This drawing supersedes previous issues.

PRIME:



Greensmart HOMES INC.
Sustainable Housing

CONSULTANT:

Builttech Resources Ltd.
P.O. Box 78004 P: (780) 391-2449
6555 178 St. F: (780) 455-3993
Edmonton, AB. builttech@primus.ca
T5T 6A1

CONSULTANT:

DATE	DESCRIPTION	BY

DRAWING REFERENCE SYMBOLS:

- 1-1 DETAIL NUMBER REFERENCE
- A.1.1 DRAWING NUMBER WHERE LOCATED
- 1-1 SECTION DETAIL REFERENCE
- A.1.1 DRAWING NUMBER WHERE LOCATED
- 1-1 BUILDING SECTION REFERENCE
- A.1.1 DRAWING NUMBER WHERE LOCATED
- A-1 DRAWING NUMBER
- A.1.1 DRAWING NUMBER WHERE LOCATED

MODEL:

OFFICE
12'-0" x 60'-0"

PROJECT: (name/legal description)

12X60 OFFICE UNIT


TITLE:

PRESENTATION FLOOR PLAN

SCALE: AS NOTED

JOB NO.:
DRAWN: P1
DATE: May 17/06
SHEET:

PRELIMINARY
NOT FOR CONSTRUCTION

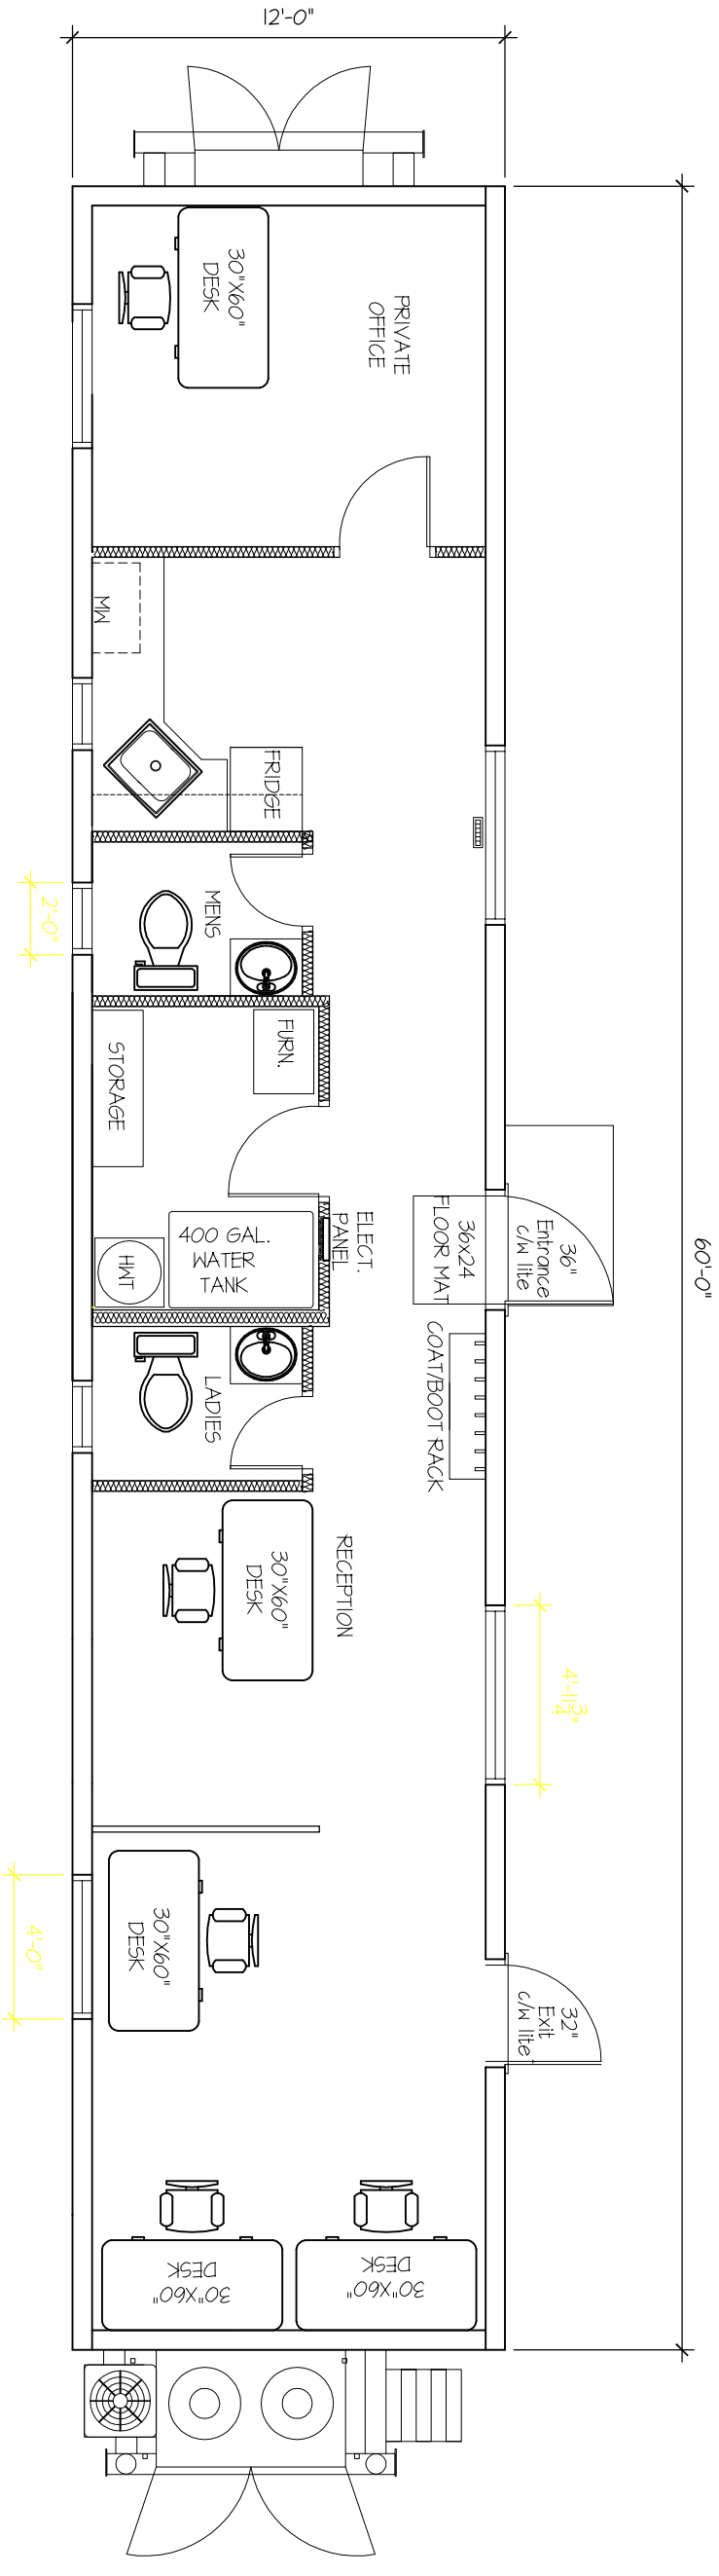

FLOOR PLAN

SCALE: 3/16" = 1'-0"