


- NOTES:
- Verify all dimensions, elevations, and datum; report any errors and/or discrepancies to the designer prior to construction.
 - All drawings remain the property of the designer.
 - This design and drawing may not be reproduced without permission of the designer.
 - Do not scale drawings.
 - This drawing supersedes previous issues.

PRIME:

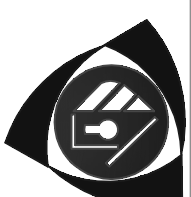

**Greensmart
HOMES INC.**
Sustainable Housing

CONSULTANT:

Buildtech Resources Ltd.
P.O. Box 78064
6655 178 St.
Edmonton, AB.
151 641
buildtech@prims.ca

CONSULTANT:

REVISIONS	DATE	DESCRIPTION	BY

DRAWING REFERENCE SYMBOLS:

- ① — DETAIL NUMBER REFERENCE
- Ⓐ.1 — DRAWING NUMBER WHERE LOCATED
- 1 — SECTION DETAIL REFERENCE
- Ⓐ.1 — DRAWING NUMBER WHERE LOCATED
- Ⓐ — BUILDING SECTION REFERENCE
- Ⓐ.1 — DRAWING NUMBER WHERE LOCATED
- A — DRAWING NUMBER
- A.1 — DRAWING NUMBER WHERE LOCATED


MODEL: 14X56

PROJECT: (name/legal description)

SCALE OFFICE

TITLE:

SCALE: AS NOTED
JOB NO.:
DRAWN: am
DATE: May 28/07
SHEET: Pr.1

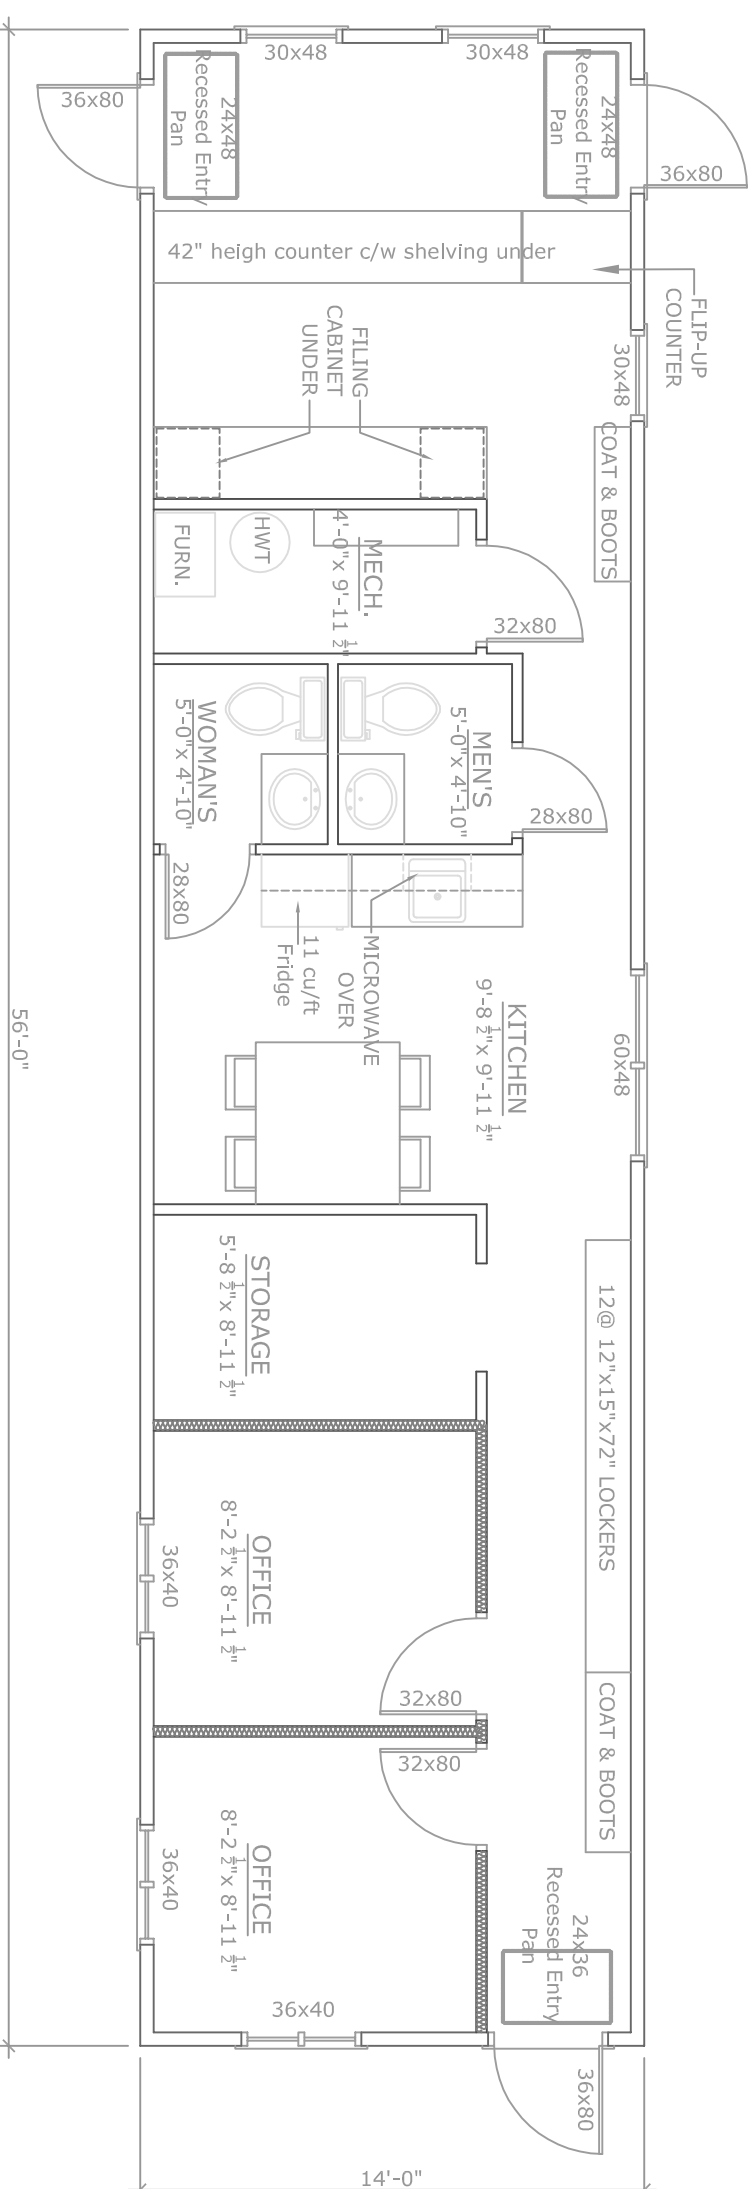

MAIN FLOOR PLAN

SCALE: 3/16" = 1'-0"