




Greensmart HOMES INC.
Sustainable Housing
CONSULTANT:
Builttech Resources Ltd.
P.O. Box 78064
Edmonton, AB T5T 6A1
F: (780) 591-2449
F: (780) 459-3993
builttech@omnus.ca

CONSULTANT:

REVISIONS	DATE	DESCRIPTION	BY

DRAWING REFERENCE SYMBOLS:


- 1 - DETAIL NUMBER REFERENCE
- A.1 - DRAWING NUMBER WHERE LOCATED
- 1 - SECTION DETAIL REFERENCE
- A.1 - DRAWING NUMBER WHERE LOCATED
- 1 - BUILDING SECTION REFERENCE
- A.1 - DRAWING NUMBER WHERE LOCATED

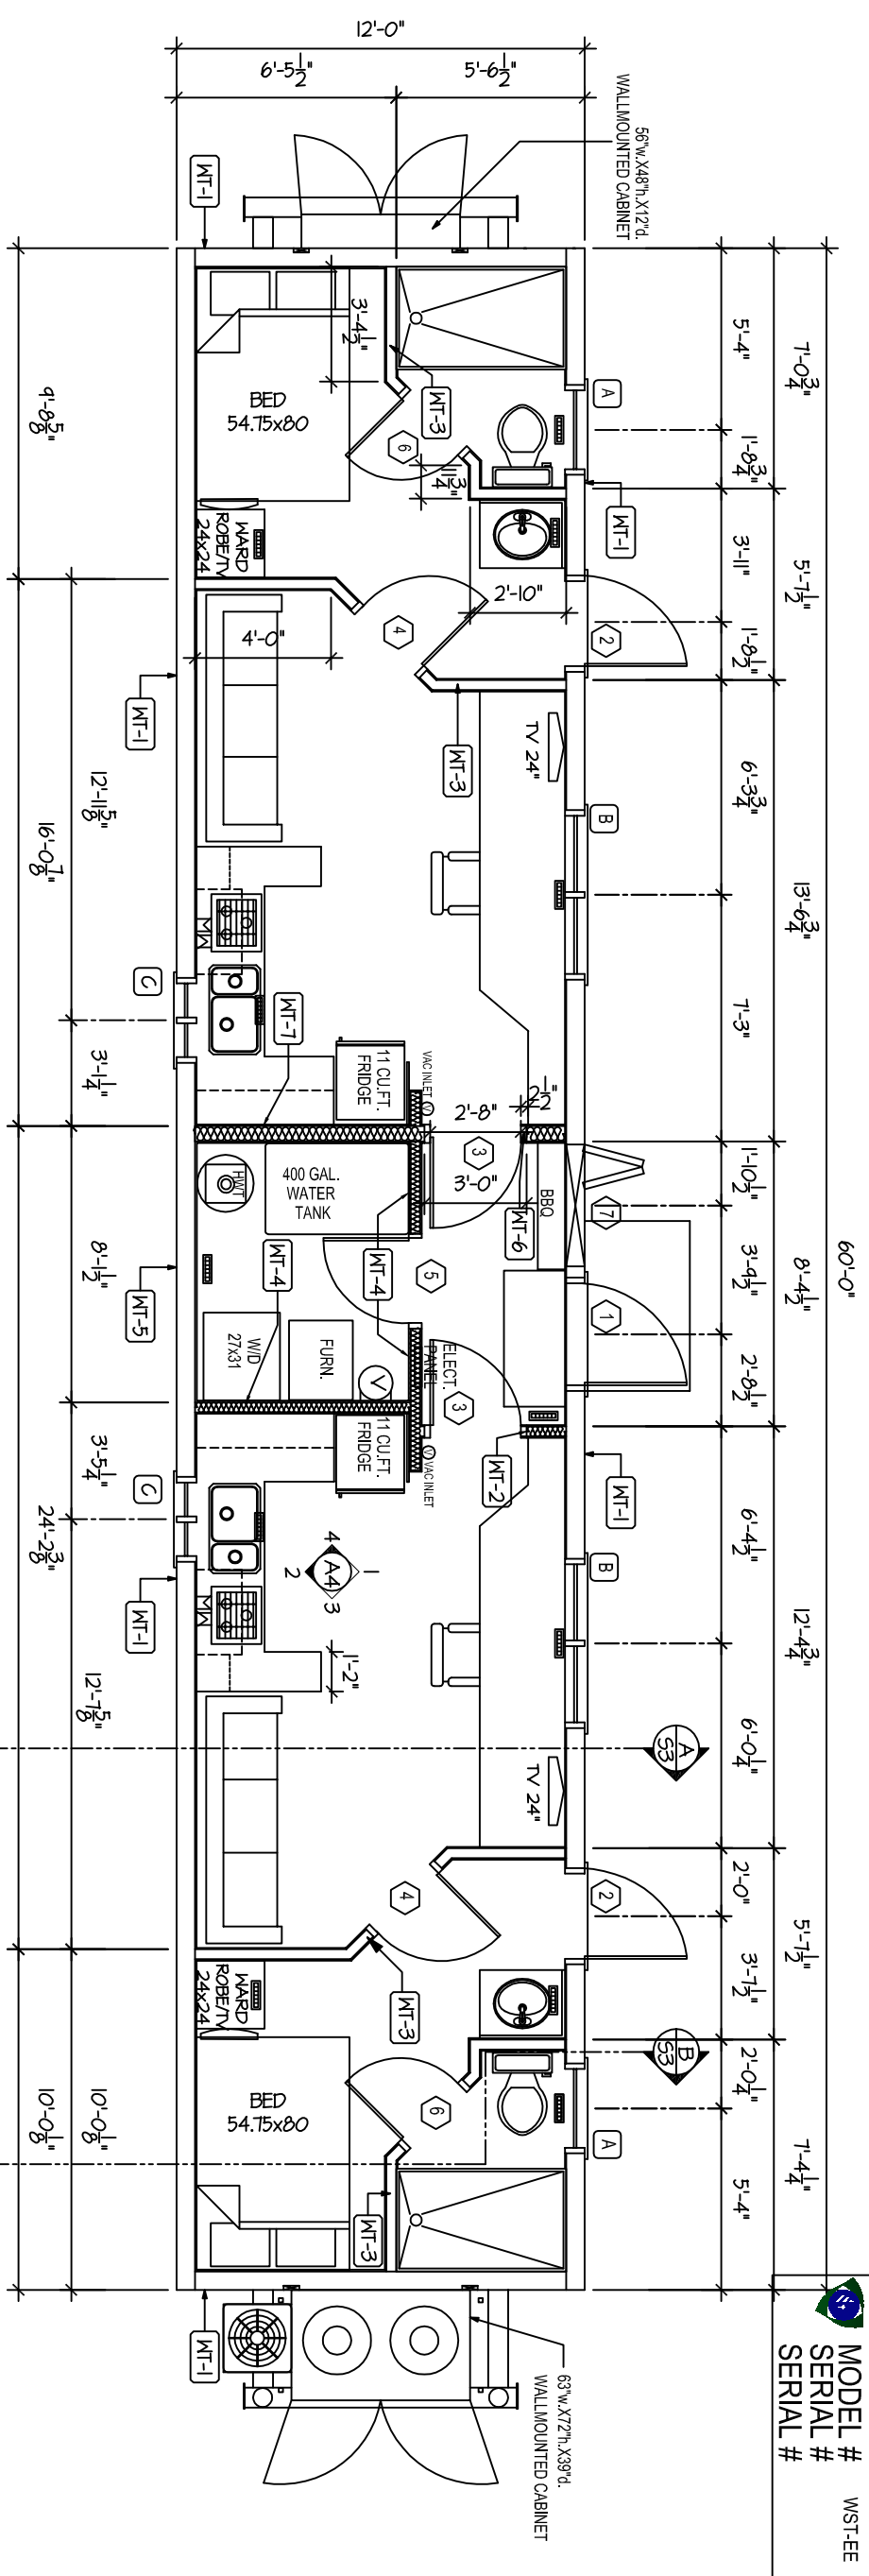

GREENSMART: FLOOR PLAN
SCALE: 3/16" = 1'-0"

SYMBOL	WIDTH x HEIGHT	ROUGH OPENING	QUANTITY
A	32" x 32"	32" x 32"	2
B	60" x 48"	60" x 48"	2
C	30" x 36"	30" x 36"	2

SYMBOL	WIDTH x HEIGHT	PANEL RO.	TYPE	DOOR SCHEDULE	QUANTITY	NOTES
1	36" x 80"	3T 3/8" x 81 1/4"	STEEL INSULATED	PUSH BAR & THUMB LATCH PANIC HARDWARE	1	20x20 LITE
2	30" x 80"	3I 1/2" x 81 1/4"	STEEL INSULATED	PUSH BAR PANIC HARDWARE	2	
3	32" x 80"	N/A	SOLID CORE WOOD	SPLIT DOOR	2	
4	30" x 80"	N/A	SOLID CORE WOOD		2	
5	30" x 80"	N/A	SOLID CORE WOOD		1	20 min FIRE RESISTANCE RATING, C/W CLOSER
6	28" x 80"	N/A	SOLID CORE WOOD		2	
7	43" x 28"	N/A	PLYWOOD	SITE BUILT PLYWOOD CLAD W/ METAL	1	

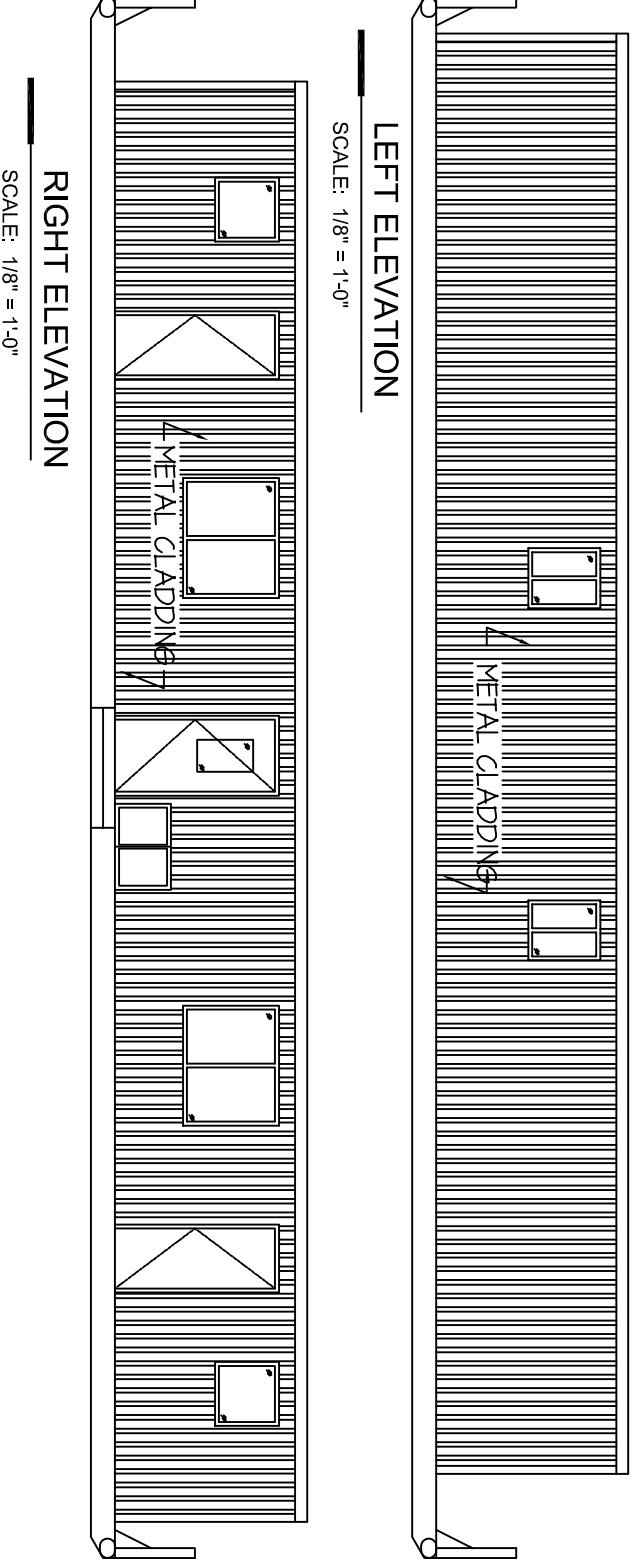

SYMBOL	CONSTRUCTION	WALL TYPE SCHEDULE	SPECIAL NOTES
MT-1	METAL CLADDING SOLB BUILDING PAPER 6 1/2" SIP WALL 1/2" PREFINISHED G.M.B.	MT-1	**B/S - BOTH SIDES**
MT-2	1/2" PREFINISHED G.M.B. B/S 2x4 STUDS @ 16" o.c. F.G. BATT INSULATION (SOUND)	MT-2	
MT-3	1/2" PREFINISHED G.M.B. B/S 2x4 STUDS @ 16" o.c.	MT-3	
MT-4	5/8" TYPE X PREFINISHED G.M.B. (MECH RM) 2x4 STUDS @ 16" o.c. F.G. BATT INSULATION (SOUND) F.G. BATT INSULATION (ENTRY)	MT-4	ON KITCHEN PARTITIONS ONLY PROVIDE 2x4 BLOCKING AT 32", 56" & 80" ABOVE FINISHED FLOOR DIMENSIONS ARE TO CENTER
MT-5	METAL CLADDING SOLB BUILDING PAPER 6 1/2" SIP WALL 1/2" PREFINISHED G.M.B.	MT-5	
MT-6	1/2" PREFINISHED G.M.B. B/S 2x6 STUDS @ 16" o.c. F.G. BATT INSULATION (SOUND)	MT-6	
MT-7	5/8" TYPE X PREFINISHED G.M.B. (MECH RM) 2x6 STUDS @ 16" o.c. F.G. BATT INSULATION (SOUND) 1/2" PREFINISHED G.M.B.	MT-7	

PROJECT: (name/legal description)
Greensmart 12x60 D/E TRAILER
TITLE:
FLOOR PLAN SCHEDULES ELEVATIONS
SCALE: AS NOTED
JOB NO.:
DRAWN: JPL
DATE:
SHEET: S2
Copyright © 2004, greensmart HOMES INC.